



FLOOR PLAN
SCALE: 1/4" = 1'-0"

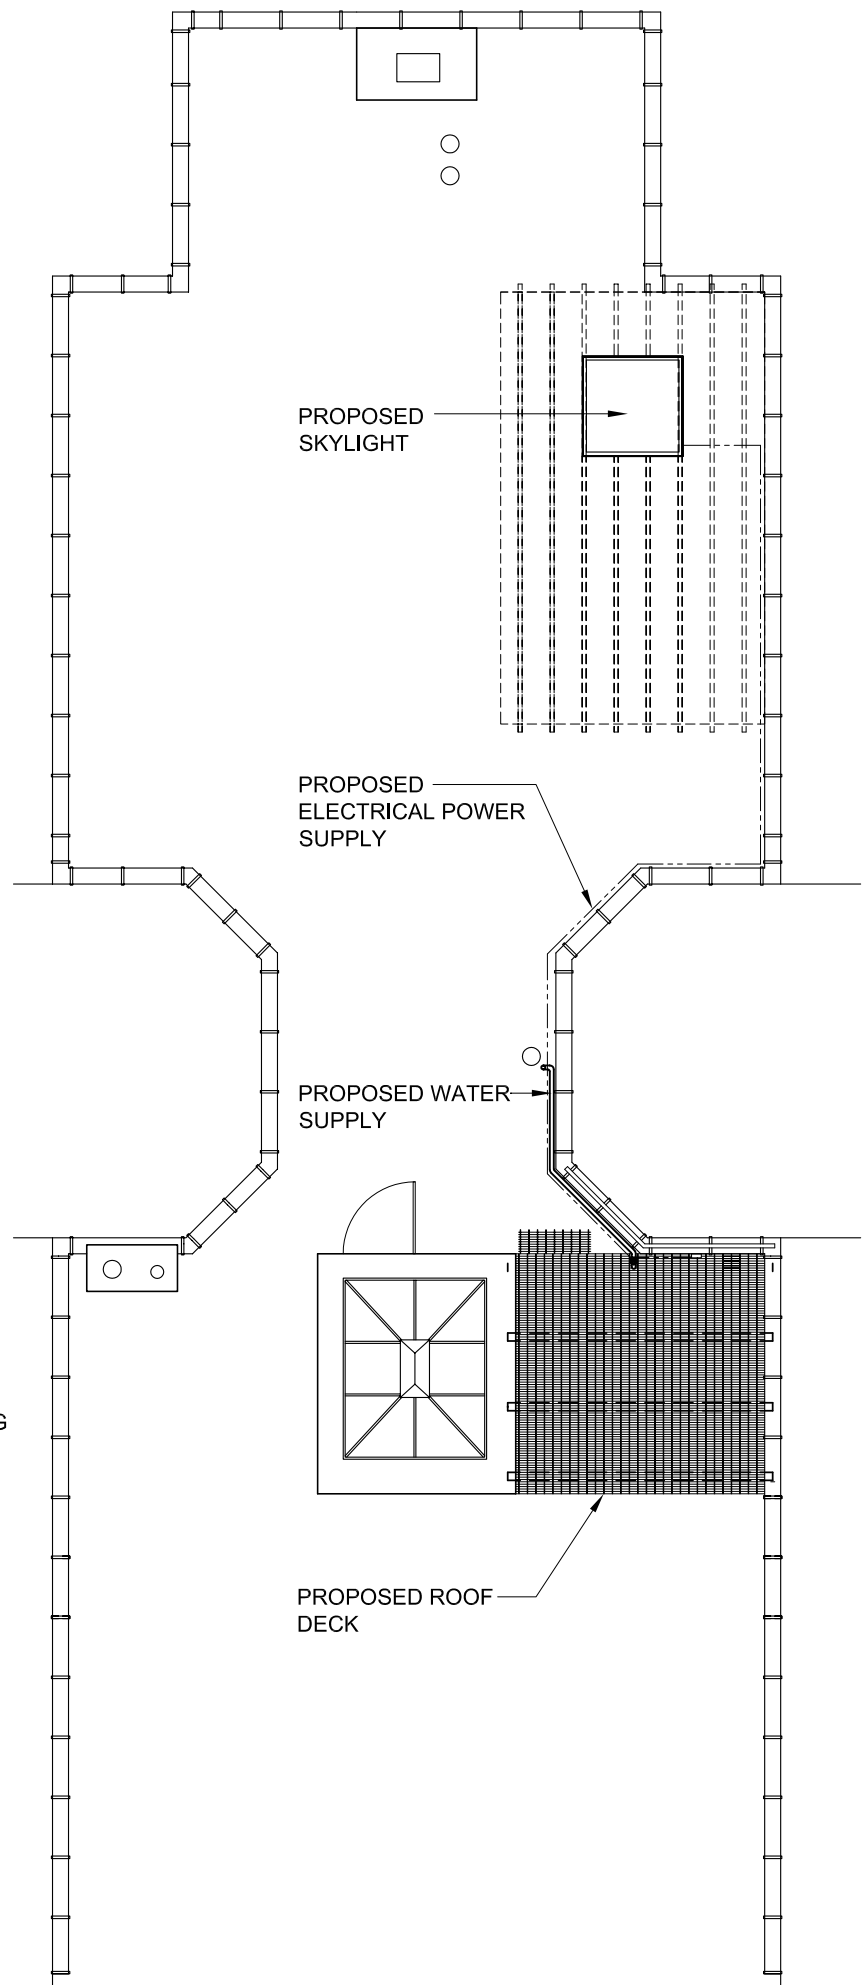

ROOF PLAN
SCALE: 1/8" = 1'-0"

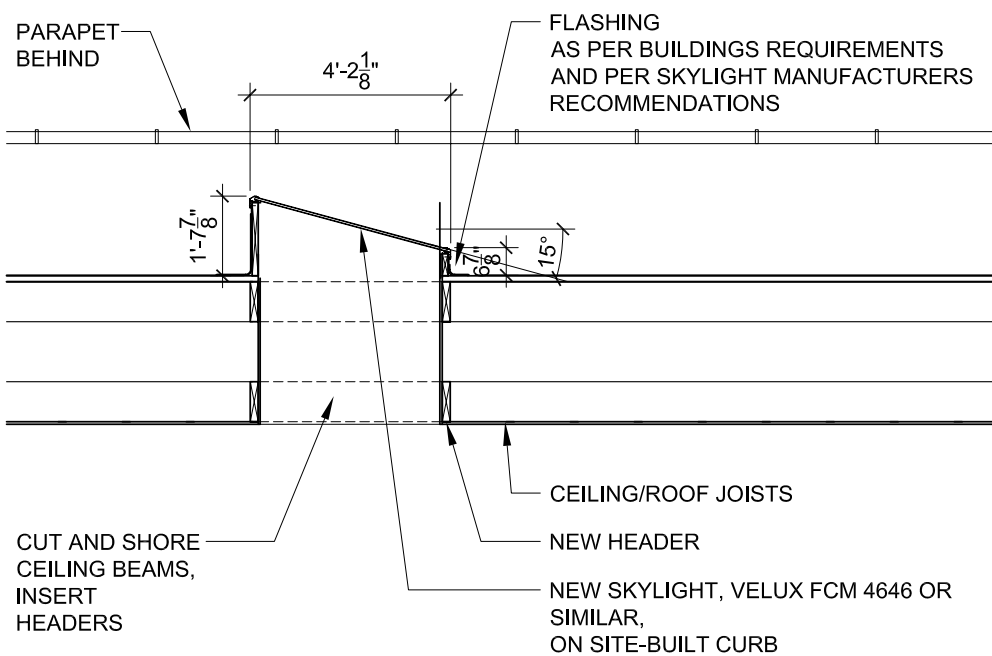

SECTION A-A
SCALE: 1/4" = 1'-0"

**SELLARS
RESIDENCE**
507 2ND STREET
BROOKLYN NEW YORK

DOB JOB #
BIN #

DATE: 09/01/05

ROOF PLAN, FLOOR PLAN SECTION
SKYLIGHT

ALL DIMENSIONS APPROXIMATE.
FIELD CONDITIONS TO BE VERIFIED IN SITU.
IN CASE OF DISCREPANCIES, CONTACT THE ARCHITECT IMMEDIATELY.
SUBMIT SHOP DRAWINGS OR DESCRIPTION OF PROCESSES TO BE
PERFORMED TO THE ARCHITECT'S OFFICE BEFORE STARTING WORK.
NO POURS OR PERMANENT CLOSINGS UNLESS APPROVED BY THE
ARCHITECT.
CONTINUITY TESTS TO BE PERFORMED BEFORE PERMANENT CLOSINGS.

MARTIN della PAOLERA
ARCHITECT
65 SAINT FELIX STREET
BROOKLYN NEW YORK 11217
(718) 596-2379 FAX (718) 596-2579

A1